


E8 Part of "Blocks D & E" of "Dunlap Lake Subdivision"
 (As recorded in P.Bk.21/P.72)
 in the S.E.1/4 of Sec.13-Twp.4 N.-R.8 W. of the 3rd P.M.,
 Madison County, IL
 Known as 'Commons Area E-8'

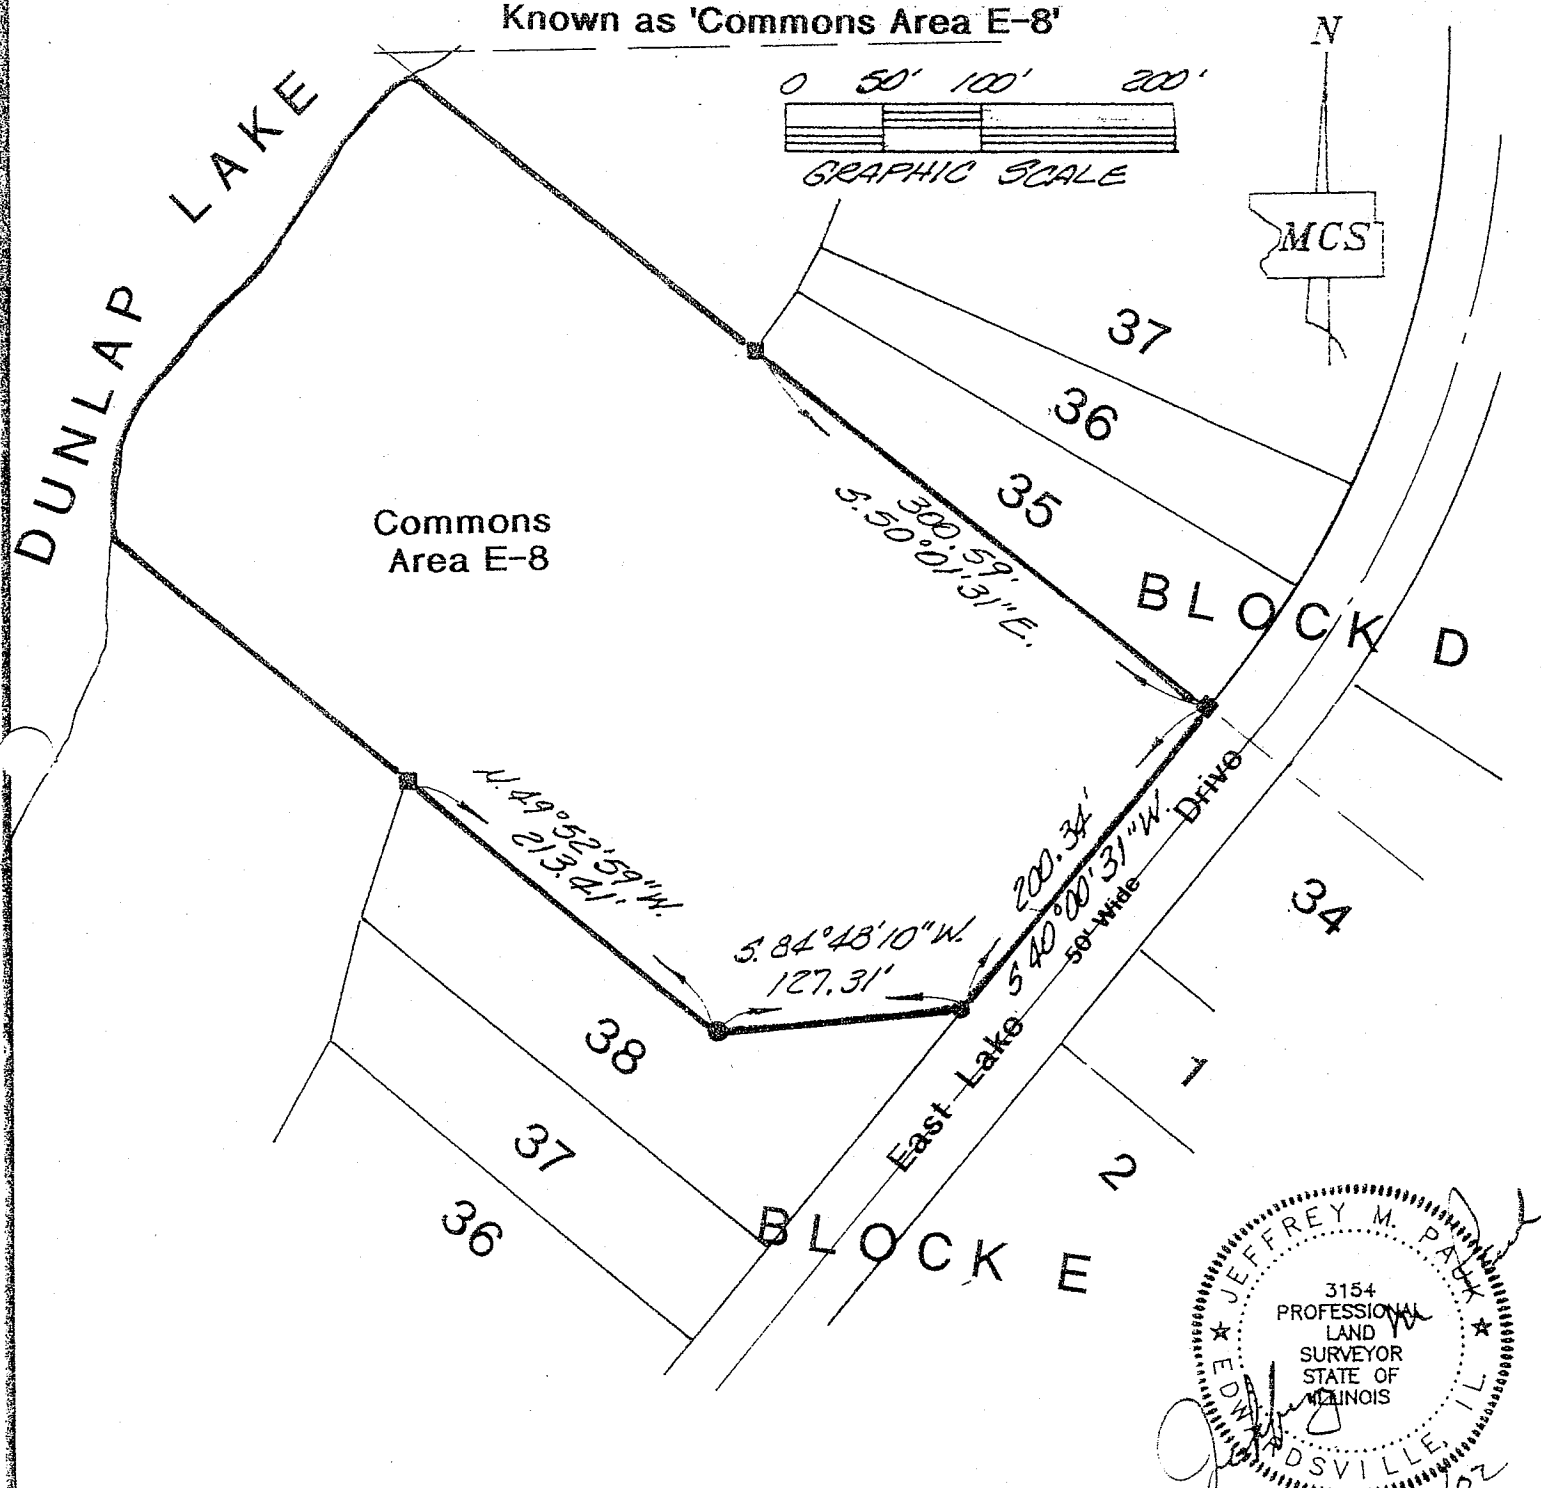

JEFFREY M. PARK
 3154 PROFESSIONAL
 LAND SURVEYOR
 STATE OF ILLINOIS
 EDWARDSVILLE, IL
 10/18/02

BASIS OF BEARINGS: Grid North, Illinois State Plane
 Coordinate System, West Zone, from astronomic observation

Madison County Surveyors

140A North Main Street
 Edwardsville, IL 62025
 (618) 692-4414
 Fax (618) 692-4404

EXHIBIT "A"

Dunlap Lake Property Owners Association
 1409 Gerber Road
 Edwardsville, IL 62025

DN BY: JMW
 CK BY: JMP
 JOB NO: 02148